


Rev	Reason	Date

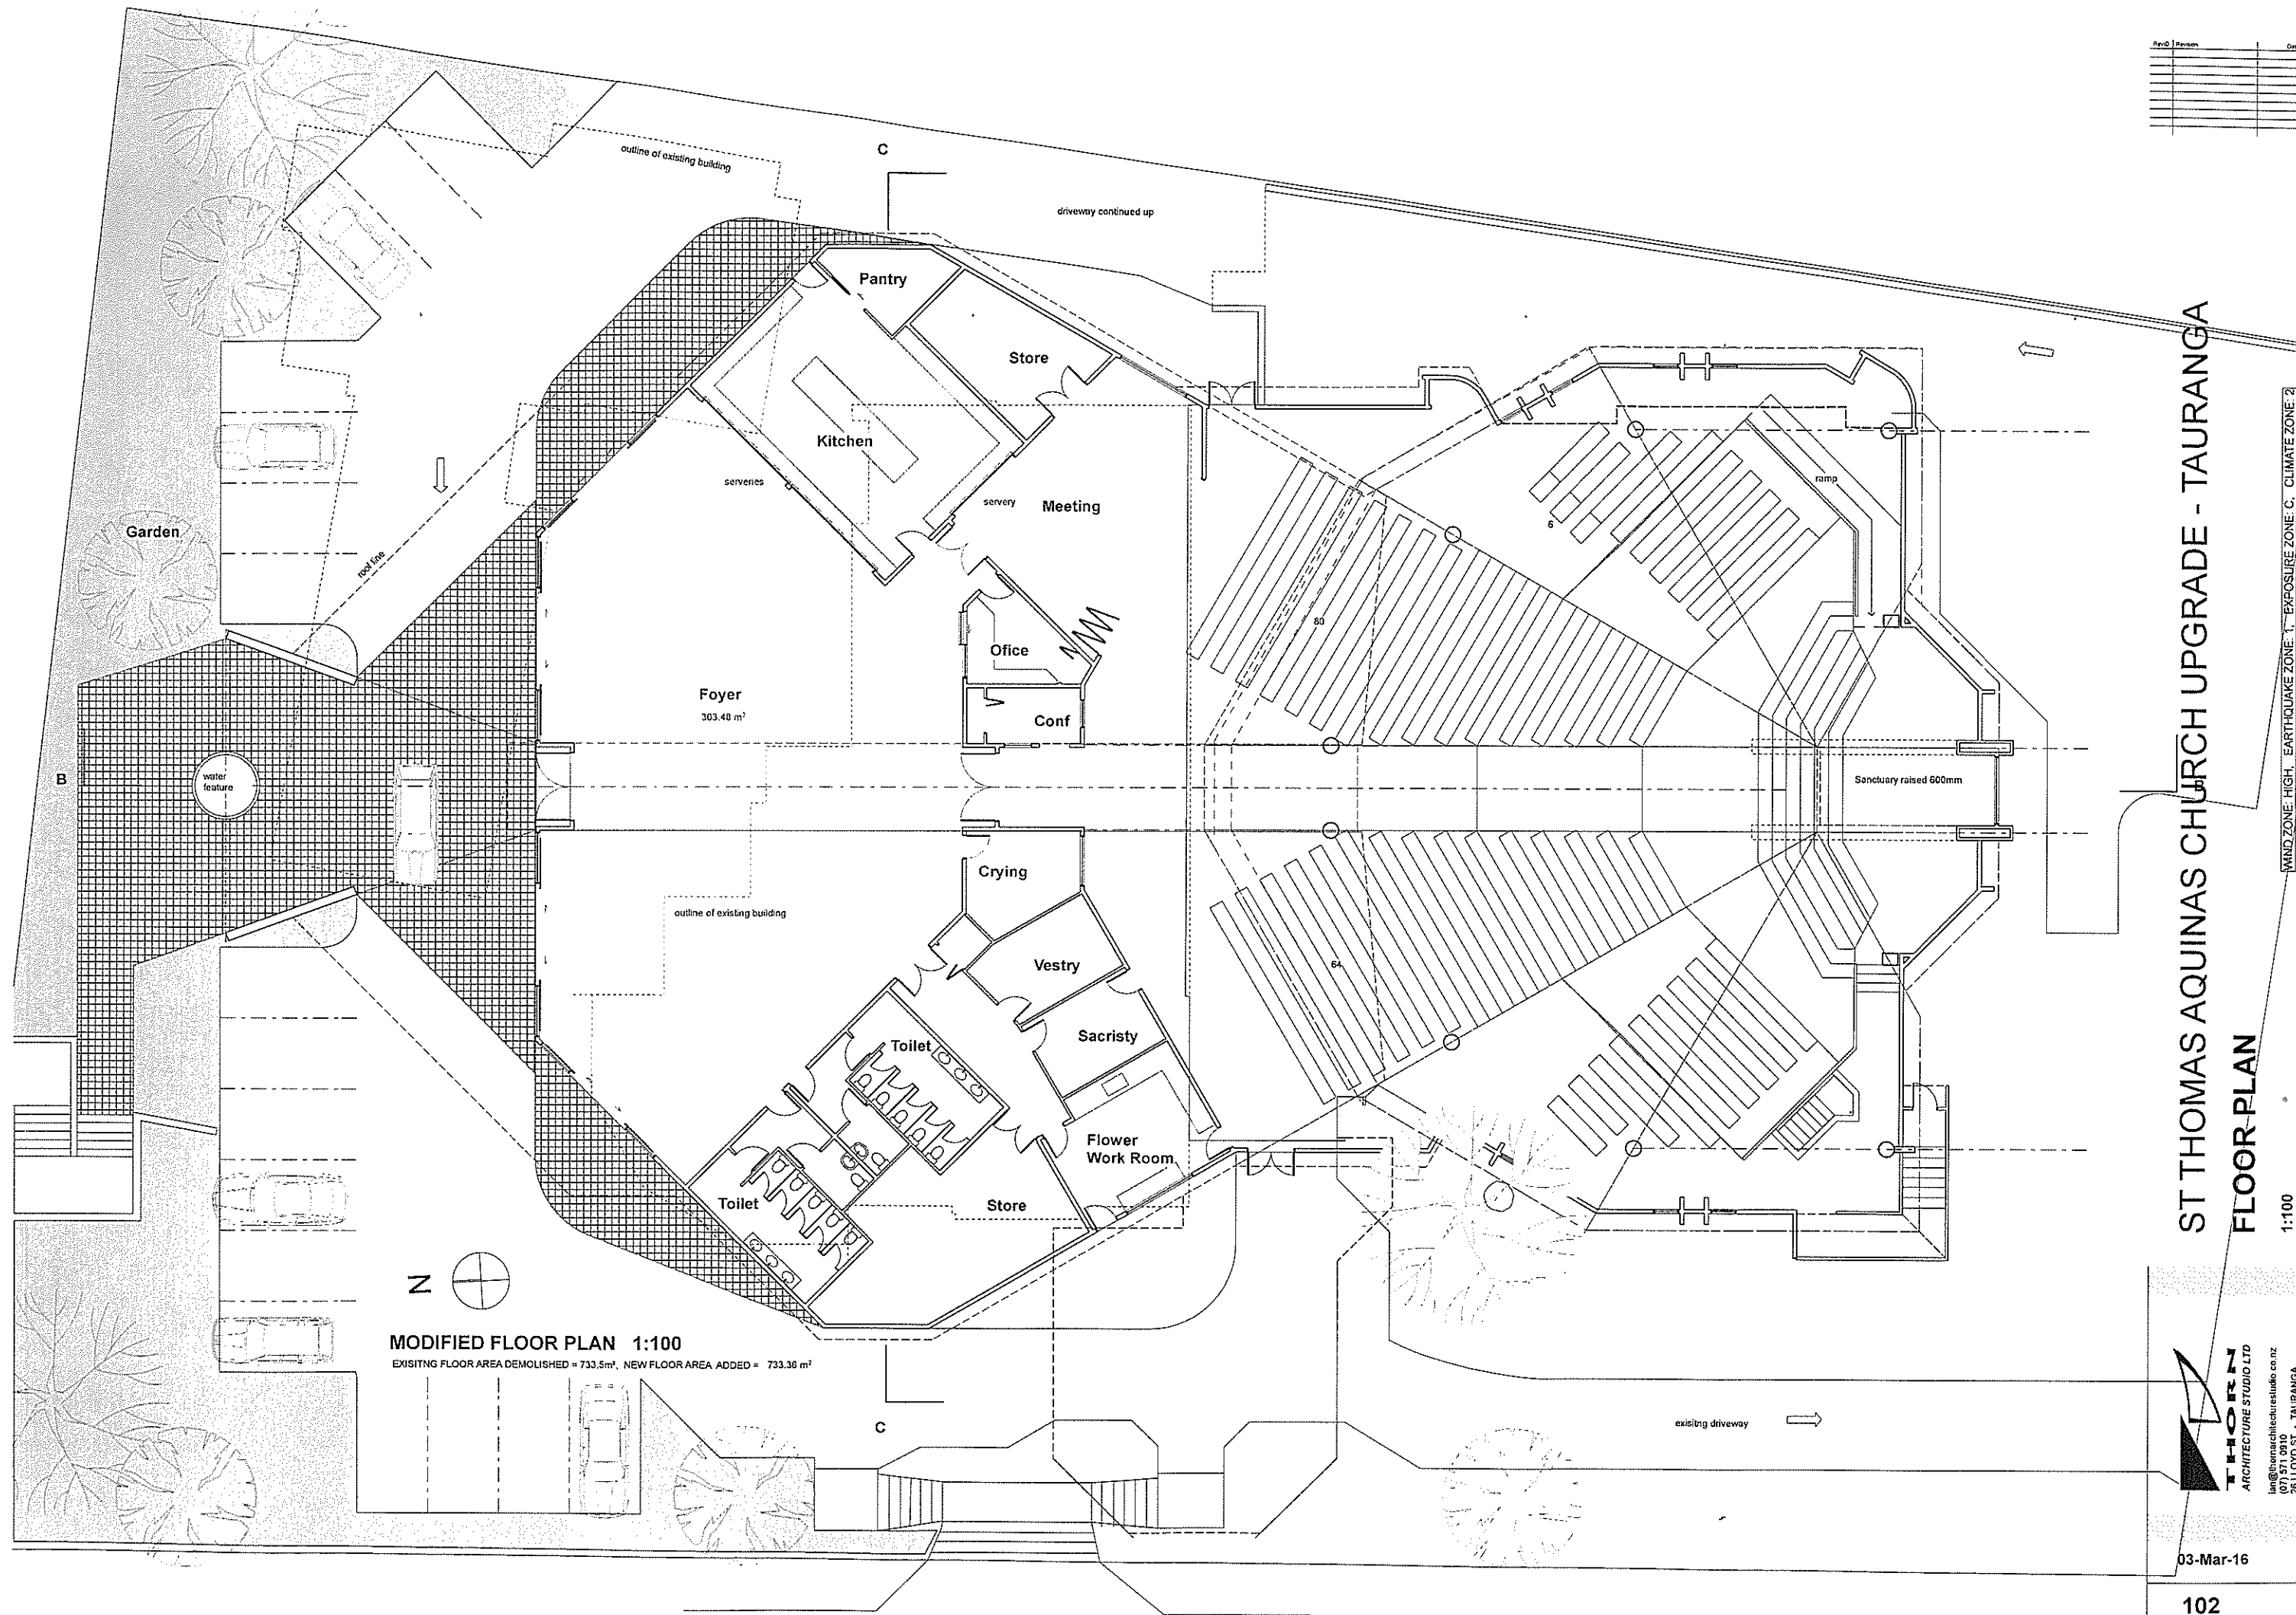


ST THOMAS AQUINAS CHURCH UPGRADE - TAURANGA

FLOOR PLAN

1:100

WIND ZONE: HIGH, EARTHQUAKE ZONE: 1, EXPOSURE ZONE: C, CLIMATE ZONE: 2

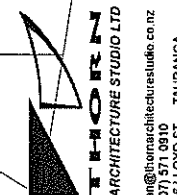

lan@thomarchitecturestudio.co.nz
(07) 371 0910
26 LLOYD ST - TAURANGA

03-Mar-16